


AGENDA  
ITEM

**12**

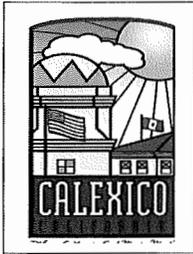

# AGENDA STAFF REPORT

**DATE:** February 20, 2019

**TO:** Mayor and City Council

**APPROVED BY:** David B. Dale, City Manager *DD*

**PREPARED BY:** Lilliana Falomir, Public Works Manager

**SUBJECT:** Authorize City Manager to Sign Change Order No. 5 with Pyramid Construction and Aggregate, Inc. in the amount of \$59,250.00 for Cesar Chavez Blvd. Improvements Federal-Aid Project No. HPLUL-5168(017).

=====

## Recommendation:

Authorize City Manager to Sign Change Order No. 5 with Pyramid Construction and Aggregate, Inc. in the amount of \$59,250.00 for Cesar Chavez Blvd. Improvements Federal-Aid Project No. HPLUL-5168(017).

## Background:

The City of Calexico Public Works Department has received a grant from the Department of Transportation for construction in the amount of \$7,104,240.00 (Federal \$5,500,000.00 and Local Match \$1,604,240.00) for Federal Project No. HPLUL-5168(017) Cesar Chavez Blvd./Calexico-West Port of Entry between HWY 98 and Second Street HPLUL-5168(017) Cesar Chavez Blvd./Calexico-West Point of Entry between HWY 98 and Second Street.

On August 1, 2018 the City Council of the City of Calexico awarded a construction contract to Pyramid Construction and Aggregate, Inc. for the above-mentioned project in the amount of \$6,022,219.00.

## Discussion & Analysis:

Since August of 2018, the City and The Holt Group, Inc. have been working with the Imperial Irrigation District (IID) to finalize electrical services for the new street lights on Cesar Chavez Blvd. from SR-98 to 2<sup>nd</sup> Street and new signal light on Cesar Chavez Blvd. and Grant Street. Due to right-of-way issues, IID revised the plans for the layout of conduit and the transformer pad location for the signal light on Cesar Chavez Blvd. As part of the changes, Pyramid Construction

AGENDA  
ITEM  
*12*

and Aggregates, Inc. needs to install the following as per IID requirements:

- New transformer pad and new meter pedestal pad.
- Provide and install pull boxes, conduit, trench, backfill from road to the IID power source at 3 locations along Cesar Chavez Blvd.

For these reasons, Public Works staff is requesting that the City Council of the City of Calexico authorize the City Manager to sign Change Order No. 5 with Pyramid Construction and Aggregates, Inc. in the amount of \$59,250.00. With Change Order No. 5 the new contract amount will be \$7,090,107.00

**Fiscal Impact:**

Federal Grant - \$59,250.00

**Coordinated With:**

Public Works Department.

**Attachment(s):**

1. Change Order No. 5.



**CITY OF CALEXICO  
PUBLIC WORKS DEPARTMENT  
CHANGE ORDER NO. 5**

Name of Project: Cesar Chavez Blvd. Improvements  
Federal-Aid Project No. HPLUL-5168(017)  
Name of Contractor: Pyramid Construction and Aggregate, Inc.  
Date: 02/20/19

| # | Description   | Price Increase | Price Decrease | Time Extension |
|---|---|----------------|----------------|----------------|
| 1 | Imperial Irrigation District (IID) Requirement for Electricity Supplied for New Signal Lights and New Street Lights | \$ 59,250.00   |                | 14             |
|   |   |                |                |                |
|   |   |                |                |                |
|   | Sub-Total   | \$ 59,250.00   |                |                |
|   | Total   | \$             | 59,250.00      |                |
|   | Contract Amount   | \$             | 7,030,857.00   |                |
|   | Total Contract Amount (Contract + Change Order No. 5)   | \$             | 7,090,107.00   |                |

---


David Dale, City Manager  
City of Calexico, 608 Heber Avenue, Calexico, California

---

Sameer Patel, Project Engineer  
The Holt Group, Inc., 1601 N. Imperial Avenue, El Centro, California

---

Archie Abeyta, Project Manager  
Pyramid Construction and Aggregate, Inc., 839 Dogwood Road, Heber, California

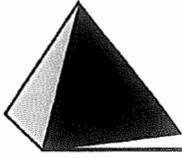

**PYRAMID  
CONSTRUCTION  
AND AGGREGATES, INC.**

General Engineering Contractor  
State Contractor Lic. No. 866533

---

February 5, 2019

The Holt Group  
1601 N Imperial Ave  
El Centro, CA 92243

Pyramid proposes the following change order due to the IID requirements for electricity supplied for New Signal Lights and New Street Lights per IID's work orders:

New Transformer Pad and new meter pedestal pad per IID Work Order for Traffic Signal Lights at Grant and Cesar. Provide and install conduit, trench, backfill per IID requirements and IID inspections.

Compaction testing at transformer pad bollard's as per IID Drawings  
Surveying included.

Repair existing concrete due to damage during installation of lines.


Provide and install pull boxes, conduit, trench, backfill from road to the IID power source at three locations along Cesar per IID work order for Street Light.

Compaction testing for conduit trench as per IID requirements.

Total price \$59,250

Additional 14 Days to do the work

Archie Abeyta  
Project Manager

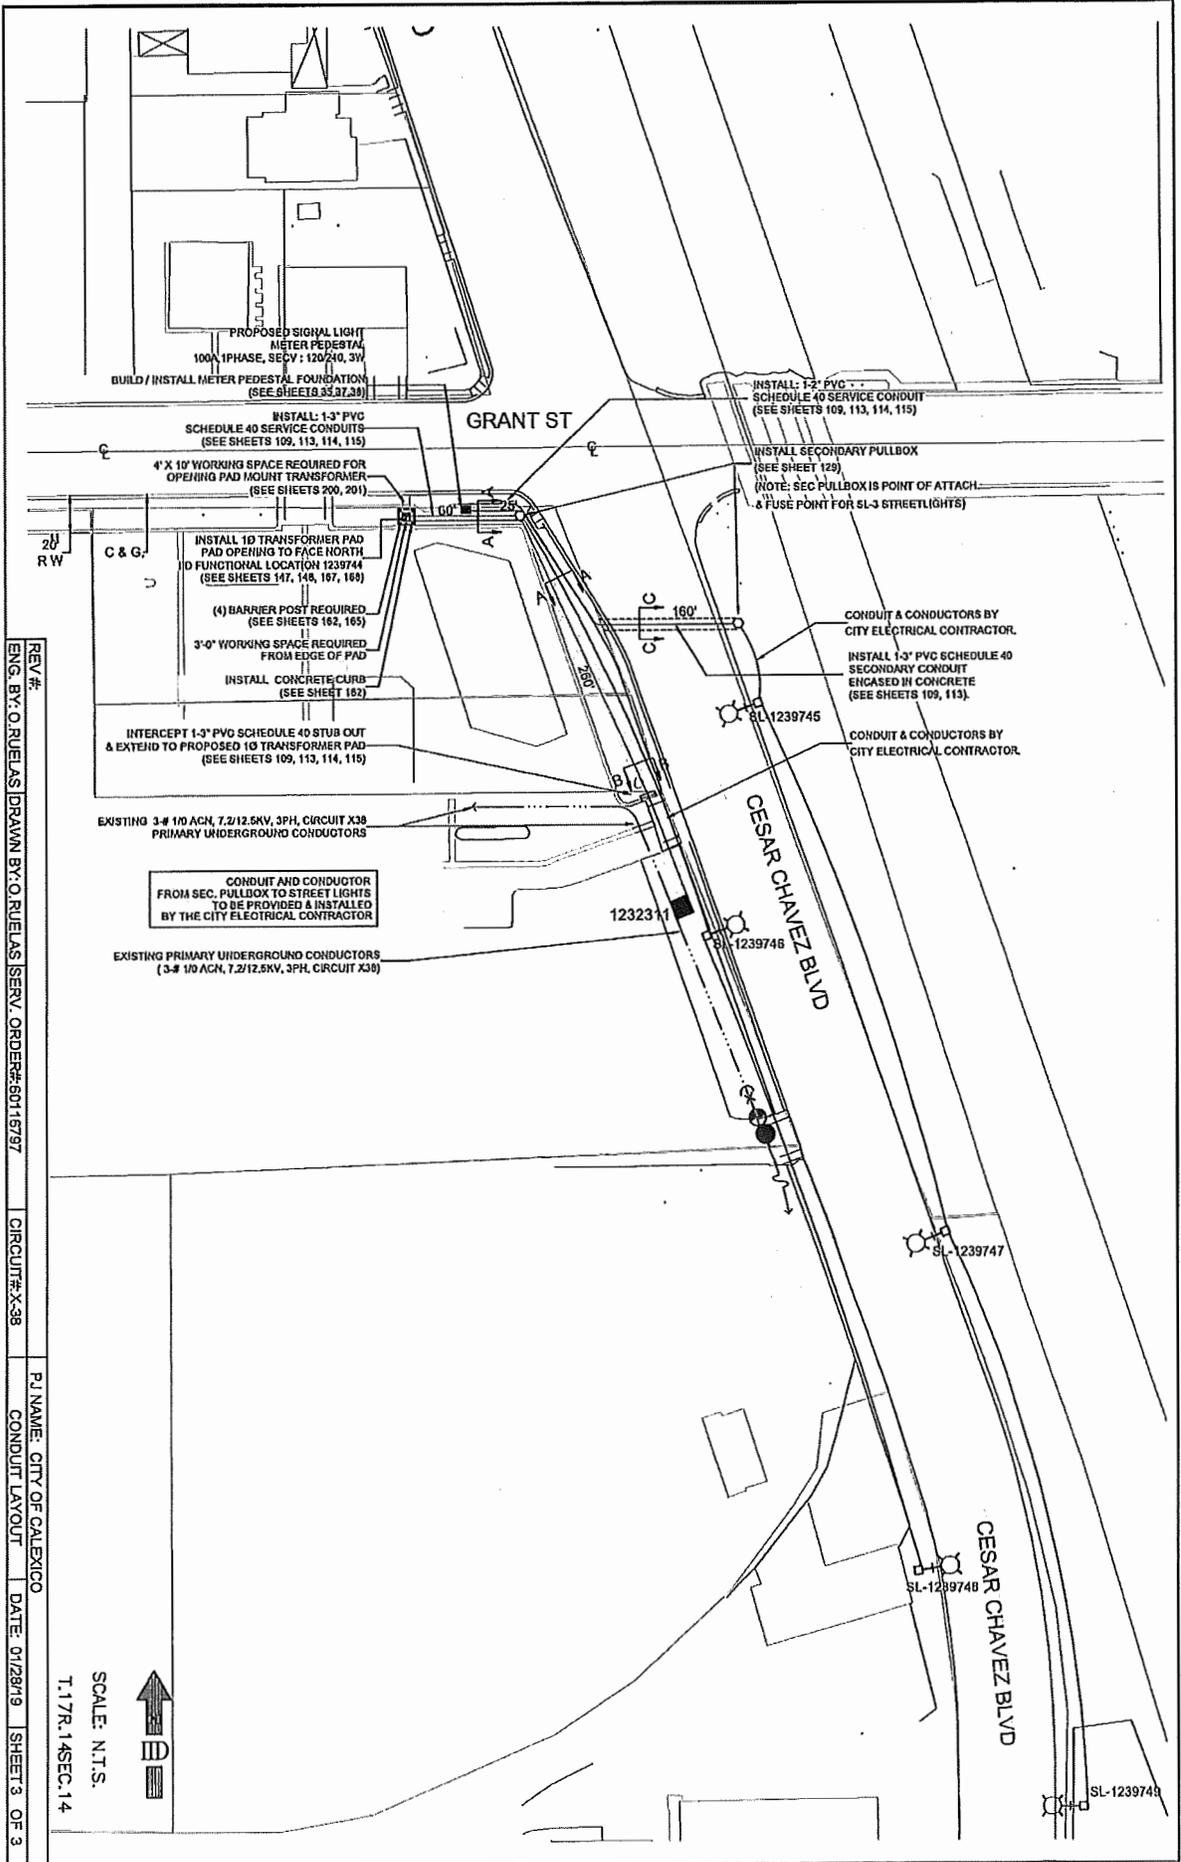

REV #:

ENG. BY: O. RUELAS | DRAWN BY: O. RUELAS | SERV. ORDER#: 60116797

CIRCUIT#: X-38

PLNAME: CITY OF CALEXICO


CONDUIT LAYOUT

DATE: 07/29/19

SHEET 3 OF 3

SCALE: N.T.S.

1" = 17.14 SEC. 14

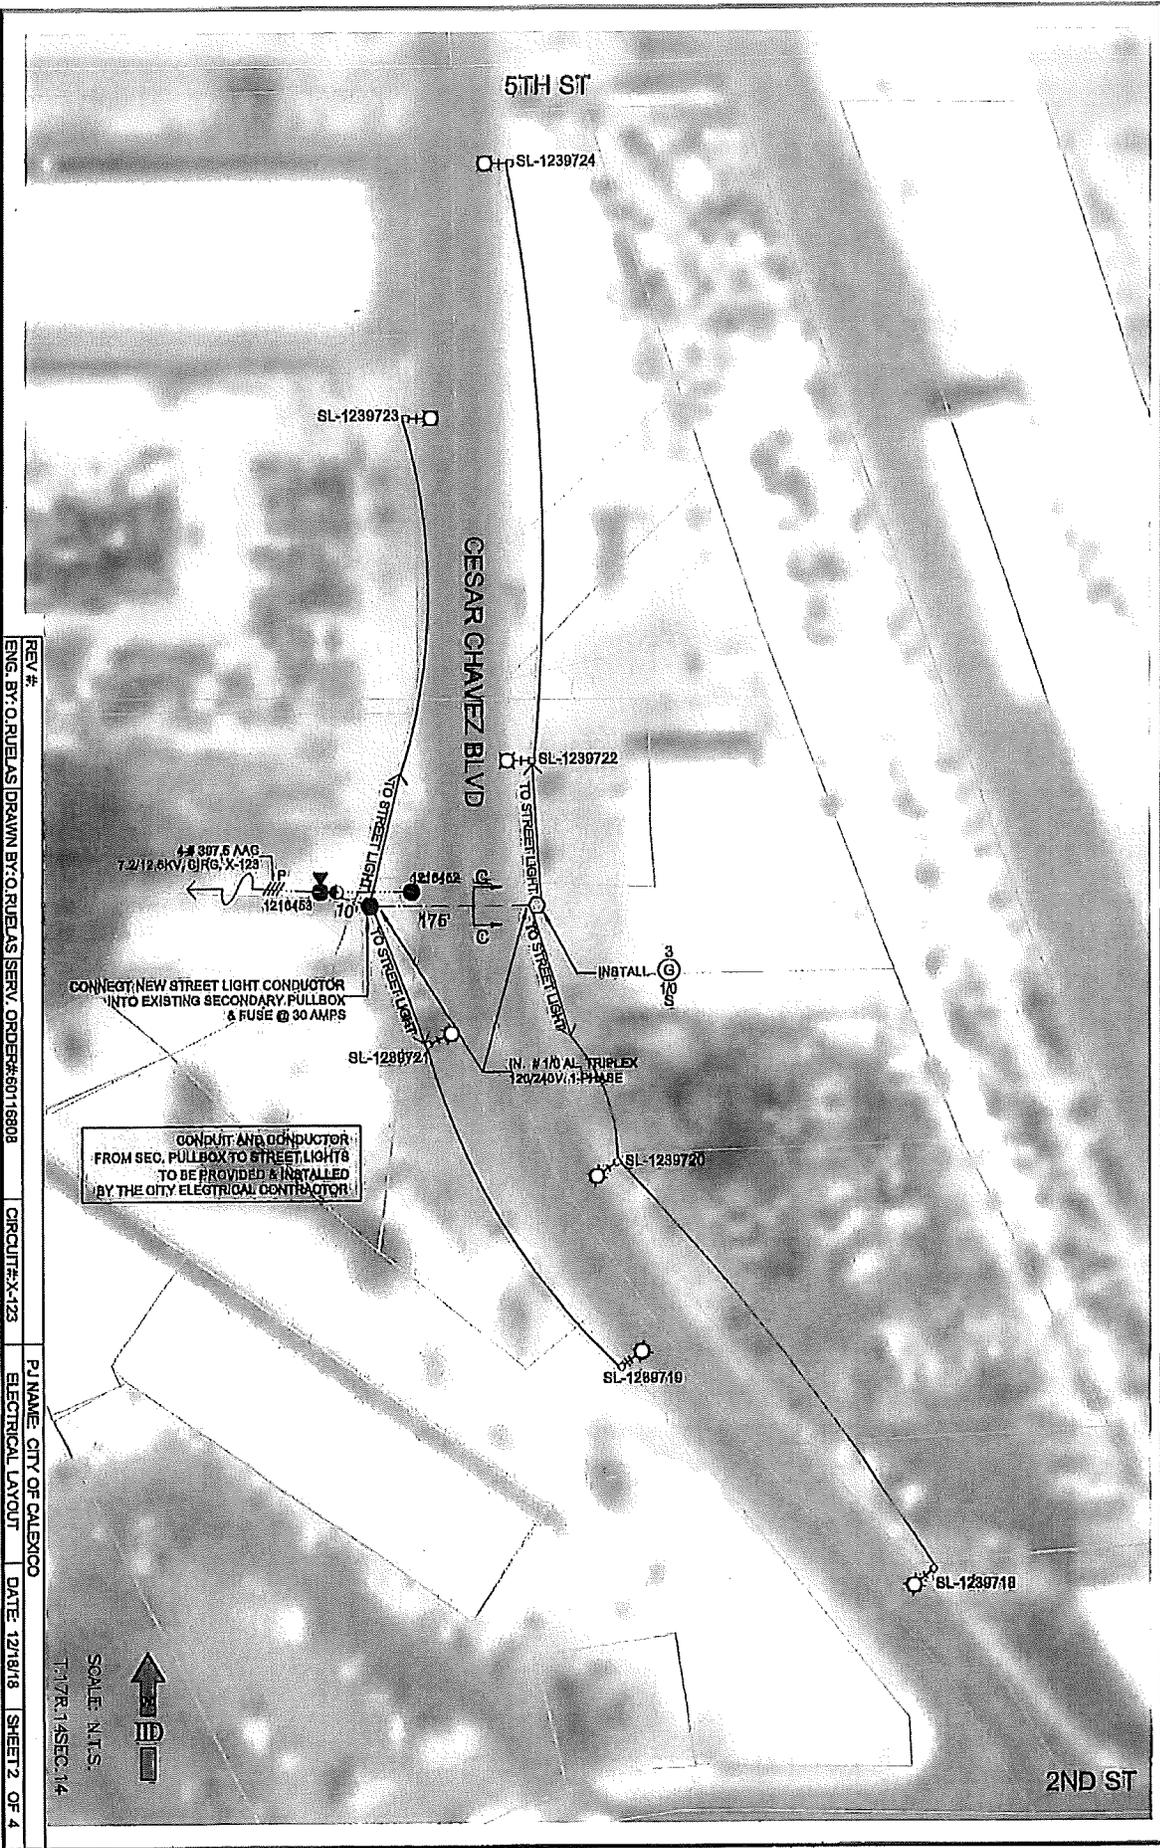

REV # \_\_\_\_\_  
 ENG. BY: O. RUELAS | DRAWN BY: O. RUELAS | SERV. ORDER#: 60116808 | CIRCUIT#: X-123  
 PJ NAME: CITY OF CALISCO | ELECTRICAL LAYOUT | DATE: 12/19/18 | SHEET 2 OF 4

SCALE: N.T.S.  
 TYPICAL SEC. 14  


2ND ST





REV # \_\_\_\_\_  
 ENG. BY: O.RUELAS | DRAWN BY: O.RUELAS | SERV. ORDER#: S0116808 | CIRCUIT#: X-38 | PJ NAME: CITY OF CALEXICO | ELECTRICAL LAYOUT | DATE: 12/19/18 | SHEET 4 OF 4