


AGENDA
ITEM

14

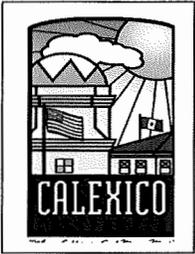

AGENDA STAFF REPORT

DATE: September 6, 2017

TO: Mayor and City Council

APPROVED BY: Armando G. Villa, City Manager *Armando G. Villa*

PREPARED BY: David Dale, Public Works Director/City Engineer *David Dale*

SUBJECT: Authorize Public Works Director/City Engineer to Sign Change Order No. 1 with Aggregate Products, Inc. in the amount of \$54,672.00 for Street Improvement Project Asphalt Rubber Composite Layer Overlay on Designated Streets and La Jolla Palms Subdivision Project No. 2017-400.

=====

Recommendation:

Authorize Public Works Director/City Engineer to Sign Change Order No. 1 with Aggregate Products, Inc. in the amount of \$54,672.00 for Street Improvement Project Asphalt Rubber Composite Layer Overlay on Designated Streets and La Jolla Palms Subdivision Project No. 2017-400.

Background:

On February 22, 2017, the City of Calexico Public Works Department requested bids for the Street Improvement Project Asphalt Rubber Composite Layer Overlay on Designated Streets and La Jolla Palms Subdivision Project No. 2017-400. The project consists of grinding of existing asphalt concrete pavement, installation of conventional asphalt concrete leveling course, asphalt-rubber aggregate membrane, gap graded asphalt-rubber hot mix, installation of conventional asphalt concrete surface course, slurry seal, remove and replace concrete curb and gutter, traffic striping, loop detectors, utility adjustments and traffic control.

Discussion & Analysis:

On April 5, 2017, the City Council of the City of Calexico awarded a construction contract to Aggregate Products, Inc. for the above-mentioned project in the amount of \$3,878,595.89. Due to increased traffic at Avendia Campillo and Imperial (East) Avenue, it has been determined that there is a potential safety issue due to the lack of proper signage and striping at this location. It is necessary to crack and slurry seal Avendia Campillo prior to

**AGENDA
ITEM
14**

striping. This work is requested to be completed on an emergency basis due to the urgency of the matter. The Public Works Department is requesting City Council approve the following change order:

Avenida Campillo Improvements between Imperial (East) Avenue and Rockwood Avenue.

- | | | |
|----|-----------------|-------------|
| 1. | Crack Seal | \$8,250.00 |
| 2. | Slurry Seal | \$21,220.00 |
| 3. | Striping | \$19,762.00 |
| 4. | Traffic Control | \$5,440.00 |

With Change Order No. 1 the new contract amount will be \$3,933,267.89.

Fiscal Impact:


Highway User Tax Account (HUTA) \$54,672.00.

Coordinated With:

Public Works Department.

Attachment(s):

1. Change Order No. 1

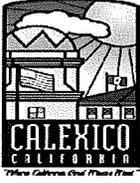

**CITY OF CALEXICO
PUBLIC WORKS DEPARTMENT
CHANGE ORDER NO. 1**

Name of Project: Street Improvement Project Asphalt Rubber
Composite Layer Overlay on Designated Streets and La Jolla Palms
Subdivision Project No. 2017-400
Name of Contractor: Aggregate Products, Inc.
Date: 09/06/17

#	Description	Price Increase	Price Decrease	Time Extension
1	Crack Seal	\$ 8,250.00		
2	Slurry Seal	\$ 21,220.00		
3	Striping	\$ 19,762.00		
4	Traffic Control	\$ 5,440.00		
	Sub-Total	\$ 54,672.00		
	Total	\$	54,672.00	
	Contract Amount	\$	3,878,595.89	
	Total Contract Amount (Contract + Change Order No. 1)	\$	3,933,267.89	


David Dale, Public Works Director/City Engineer
City of Calexico, 608 Heber Avenue, Calexico, California

Robert Ortiz, Project Inspector
City of Calexico, 608 Heber Avenue, Calexico, California

John Velez, Project Manager
Aggregate Products, Inc., 9500 Beverly Road, Pico Rivera, CA 90660

CITY OF CALEXICO

CAMPILLO AVE IMPROVEMENTS 2017

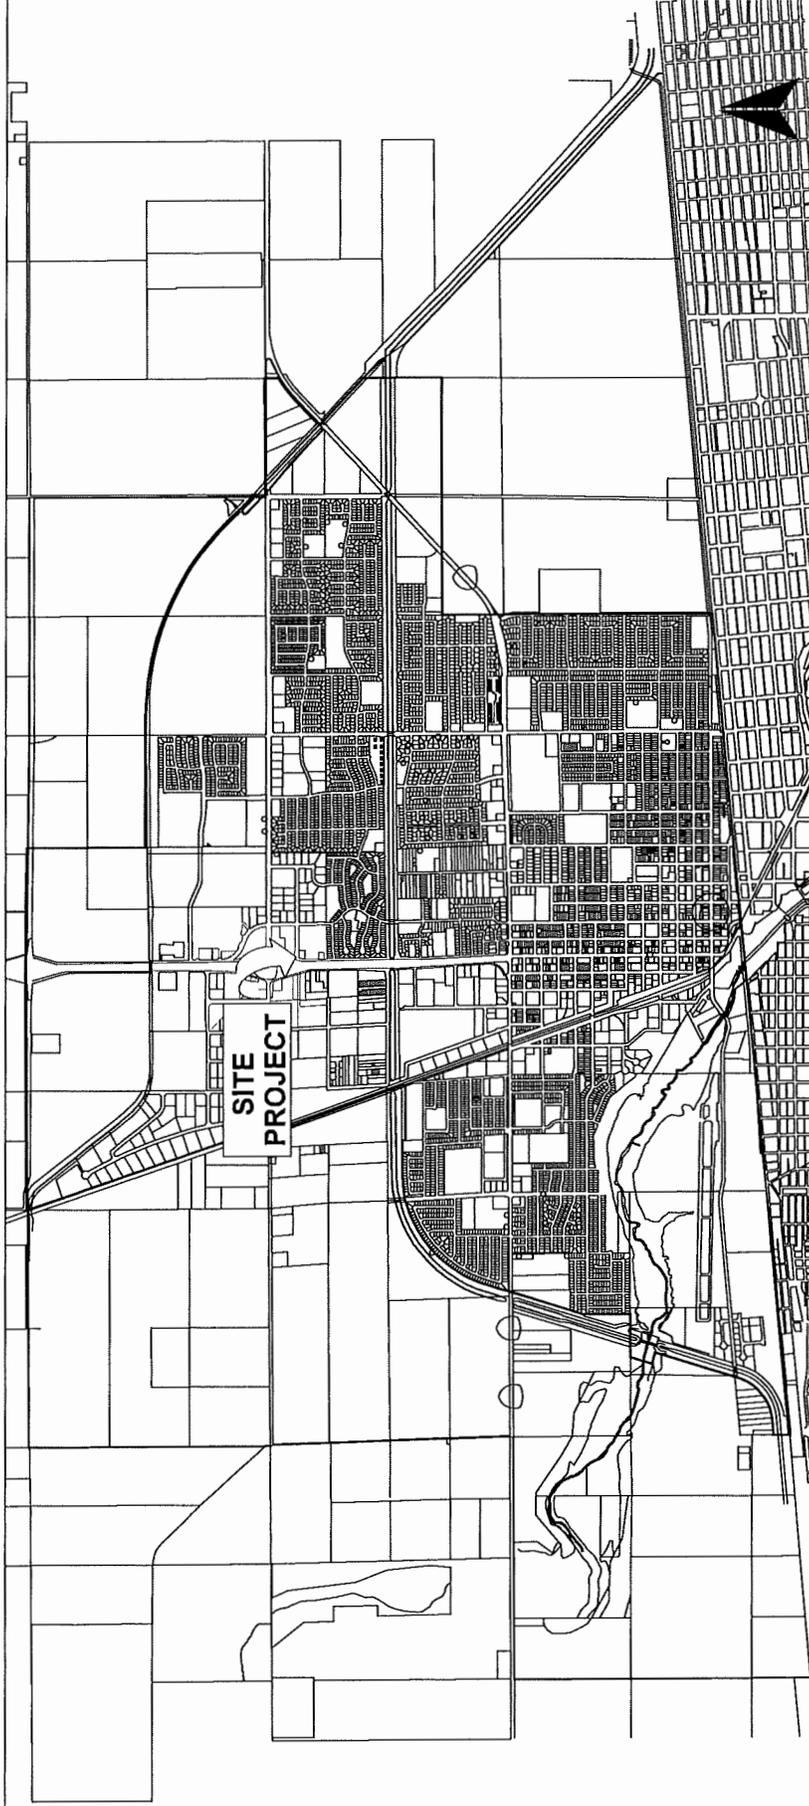

VICINITY MAP
Graphic Scale= NTS

SHEET INDEX

- A1- Project Location map
- A2-Campillo ave sitemap
- A3-Campillo ave intersection



APPROVED BY:

SEAL:

SHEET TITLE:
Vicinity Map

ISSUE
07.10.17

RE-ISSUE


PROJECT NO.

PROJECT
Campillo Ave,
Improvements

DRAWN BY
Omar N.
DESCRIPTION
Improvement of
Campillo Ave,
Intersection signaling

a

01

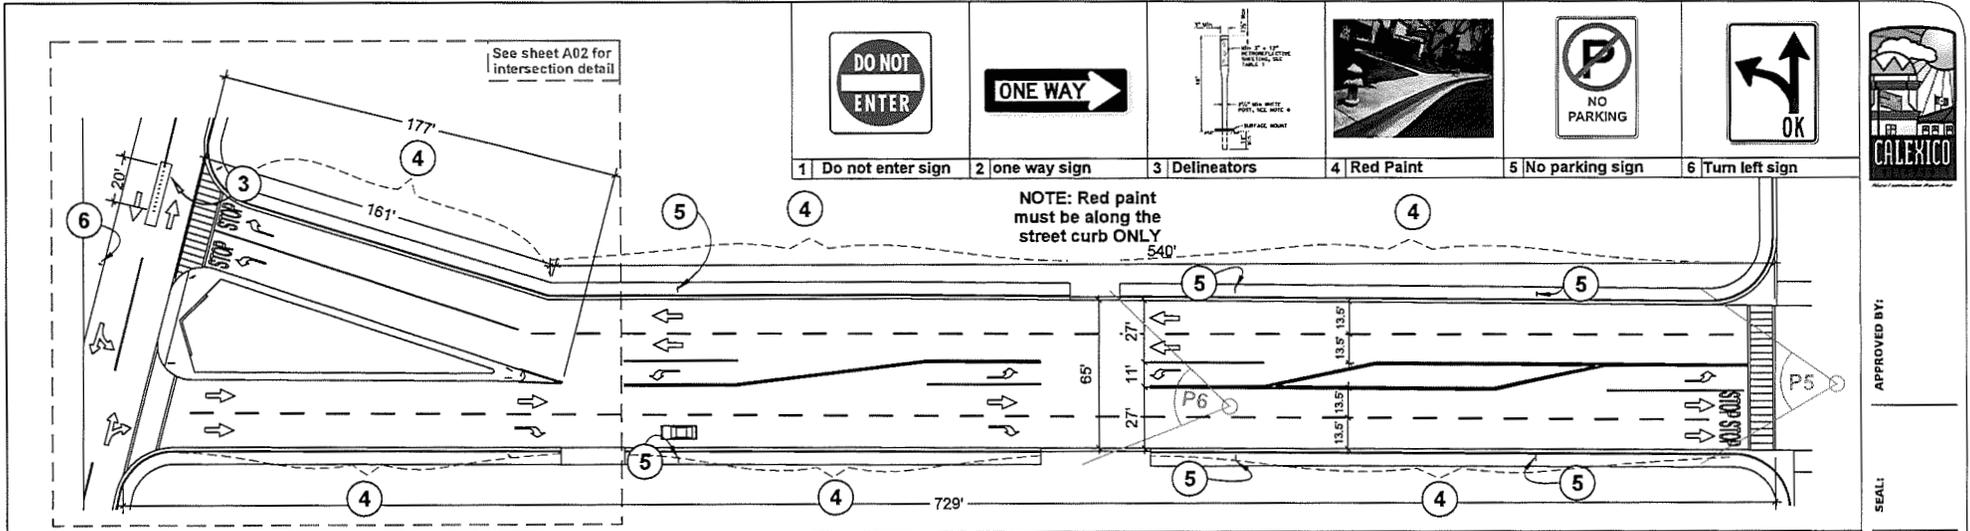

CAMPILLO AVE IMPROVEMENT PLAN

Graphic Scale= NTS



P5- VIEW FROM EAST TO WEST ON STOP POINT



P6- VIEW FROM EAST TO WEST



APPROVED BY:

SEAL:


SHEET TITLE:
Campillo ave site map

ISSUE
07-10-17

PROJECT
Campillo Ave
improvements

DRAWN BY
Omar N.

DESCRIPTION
Improvement of
intersection signaling

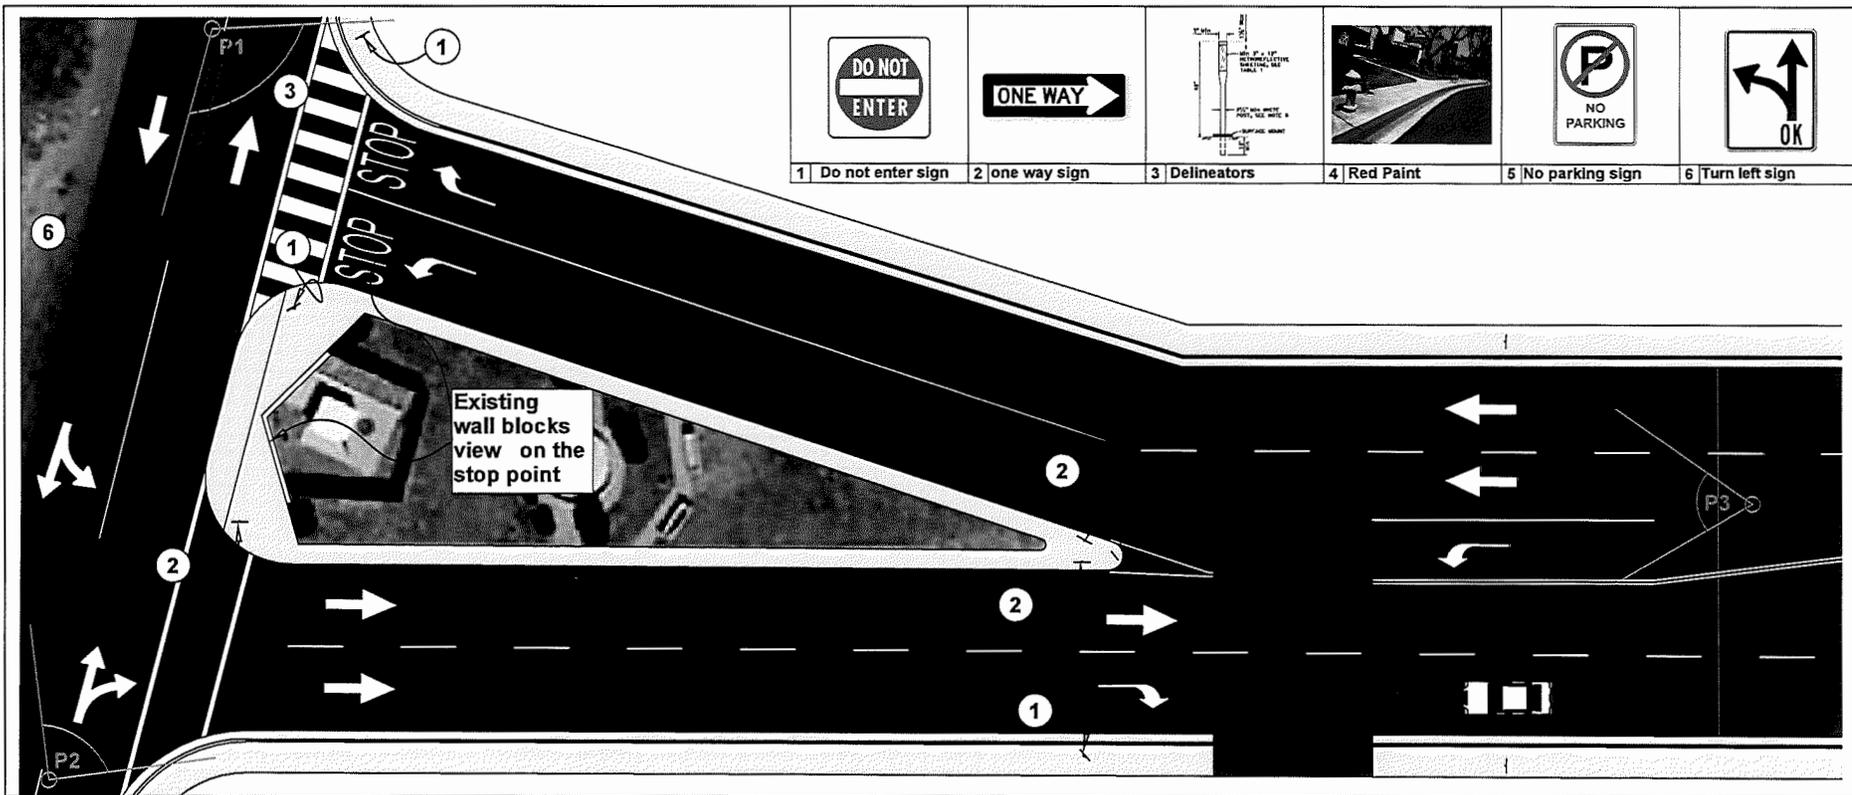

- | | | | | | |
|---------------------|----------------|---------------|-------------|-------------------|------------------|
| | | | | | |
| 1 Do not enter sign | 2 one way sign | 3 Delineators | 4 Red Paint | 5 No parking sign | 6 Turn left sign |

INTERSECTION PLAN VIEW

Graphic Scale= NTS



P1 VIEW FROM NORTH TO SOUTH P2 VIEW FROM SOUTH TO NORTH P3 VIEW FROM EAST TO WEST



APPROVED BY:

SEAL:

SHEET TITLE:
Campillo St. Intersection
Site map

ISSUE
07.10.17
RE-ISSUE

PROJECT NO.
PROJECT
Campillo Ave.
Improvements

DRAWN BY
Omar N.
DESCRIPTION
Improvement of
Intersection signaling

a