

# CITY OF CALEXICO IMPERIAL COUNTY, CALIFORNIA ENGINEERING DEPARTMENT STORM DRAIN LINES MAP

CITY LIMITS  
USA BORDER LINE  
CITY ROW/PROPERTY LINE  
COUNTY ROW/PROPERTY LINE


## LEGEND

### STREET NAMES

|                        |                     |                          |                  |
|------------------------|---------------------|--------------------------|------------------|
| 1 CRUZ R CONTRERAL CT  | 14 SOBKE CT         | 27 C SANCHEZ CT          | 40 SERENO DR     |
| 2 MATILDE GÓMEZ CT     | 15 KEMPT CT         | 28 R&B ROOD CT           | 41 PERIDOT CT    |
| 3 TINA PADILLA CT      | 16 HOSEA CT         | 29 SUNSHINE CT           | 42 VICTORIA DR   |
| 4 BETTY BRANDENBERG CT | 17 FRONTERA DR      | 30 FRANCISCO NÉCOCHEA ST | 43 MEADOW DRIVE  |
| 5 A. HELLER CT         | 18 VEREDA DR        | 31 BOWSER AVE            | 44 F.PIEDROZA CT |
| 6 G. LUNA ST           | 19 PORTON DR        | 32 ARROYO AVE            | 45 COOLIDGE CT   |
| 7 H. FRITSCH ST        | 20 JEAN ROBINSON CT | 33 RIO HONDO AVE         | 46 ARTHUR CT     |
| 8 D. MERCADO           | 21 BROWN CT         | 34 PASEO DEL EMPERADOR   | 47 FORD AVE      |
| 9 HARLAN CT            | 22 SANTIAGO DR      | 35 PASEO DE LOS VIRREYES | 48 FILMORE AVE   |
| 10 GONZALES CT         | 23 COLORADO DR      | 36 DR. AJALAT AVE        | 49 VAN BUREN AVE |
| 11 DUNBAR CT           | 24 BRAVO DR         | 37 A. CORDERO AVE        | 50 TRUMAN CT     |
| 12 ARMENDARIZ CT       | 25 PLATA DR         | 38 M. LEGASPI AVE        | 51 A TIRADO AVE  |
| 13 WARD CT             | 26 POLKINHORN CT    | 39 I ROMERO CT           | 52 R SANTOS ST   |

### Disclaimer

This map is schematic layout and it is the responsibility of the plan holder to verify said layout and position. Engineering Department is not responsible for unaccuracy or discrepancy of this map.

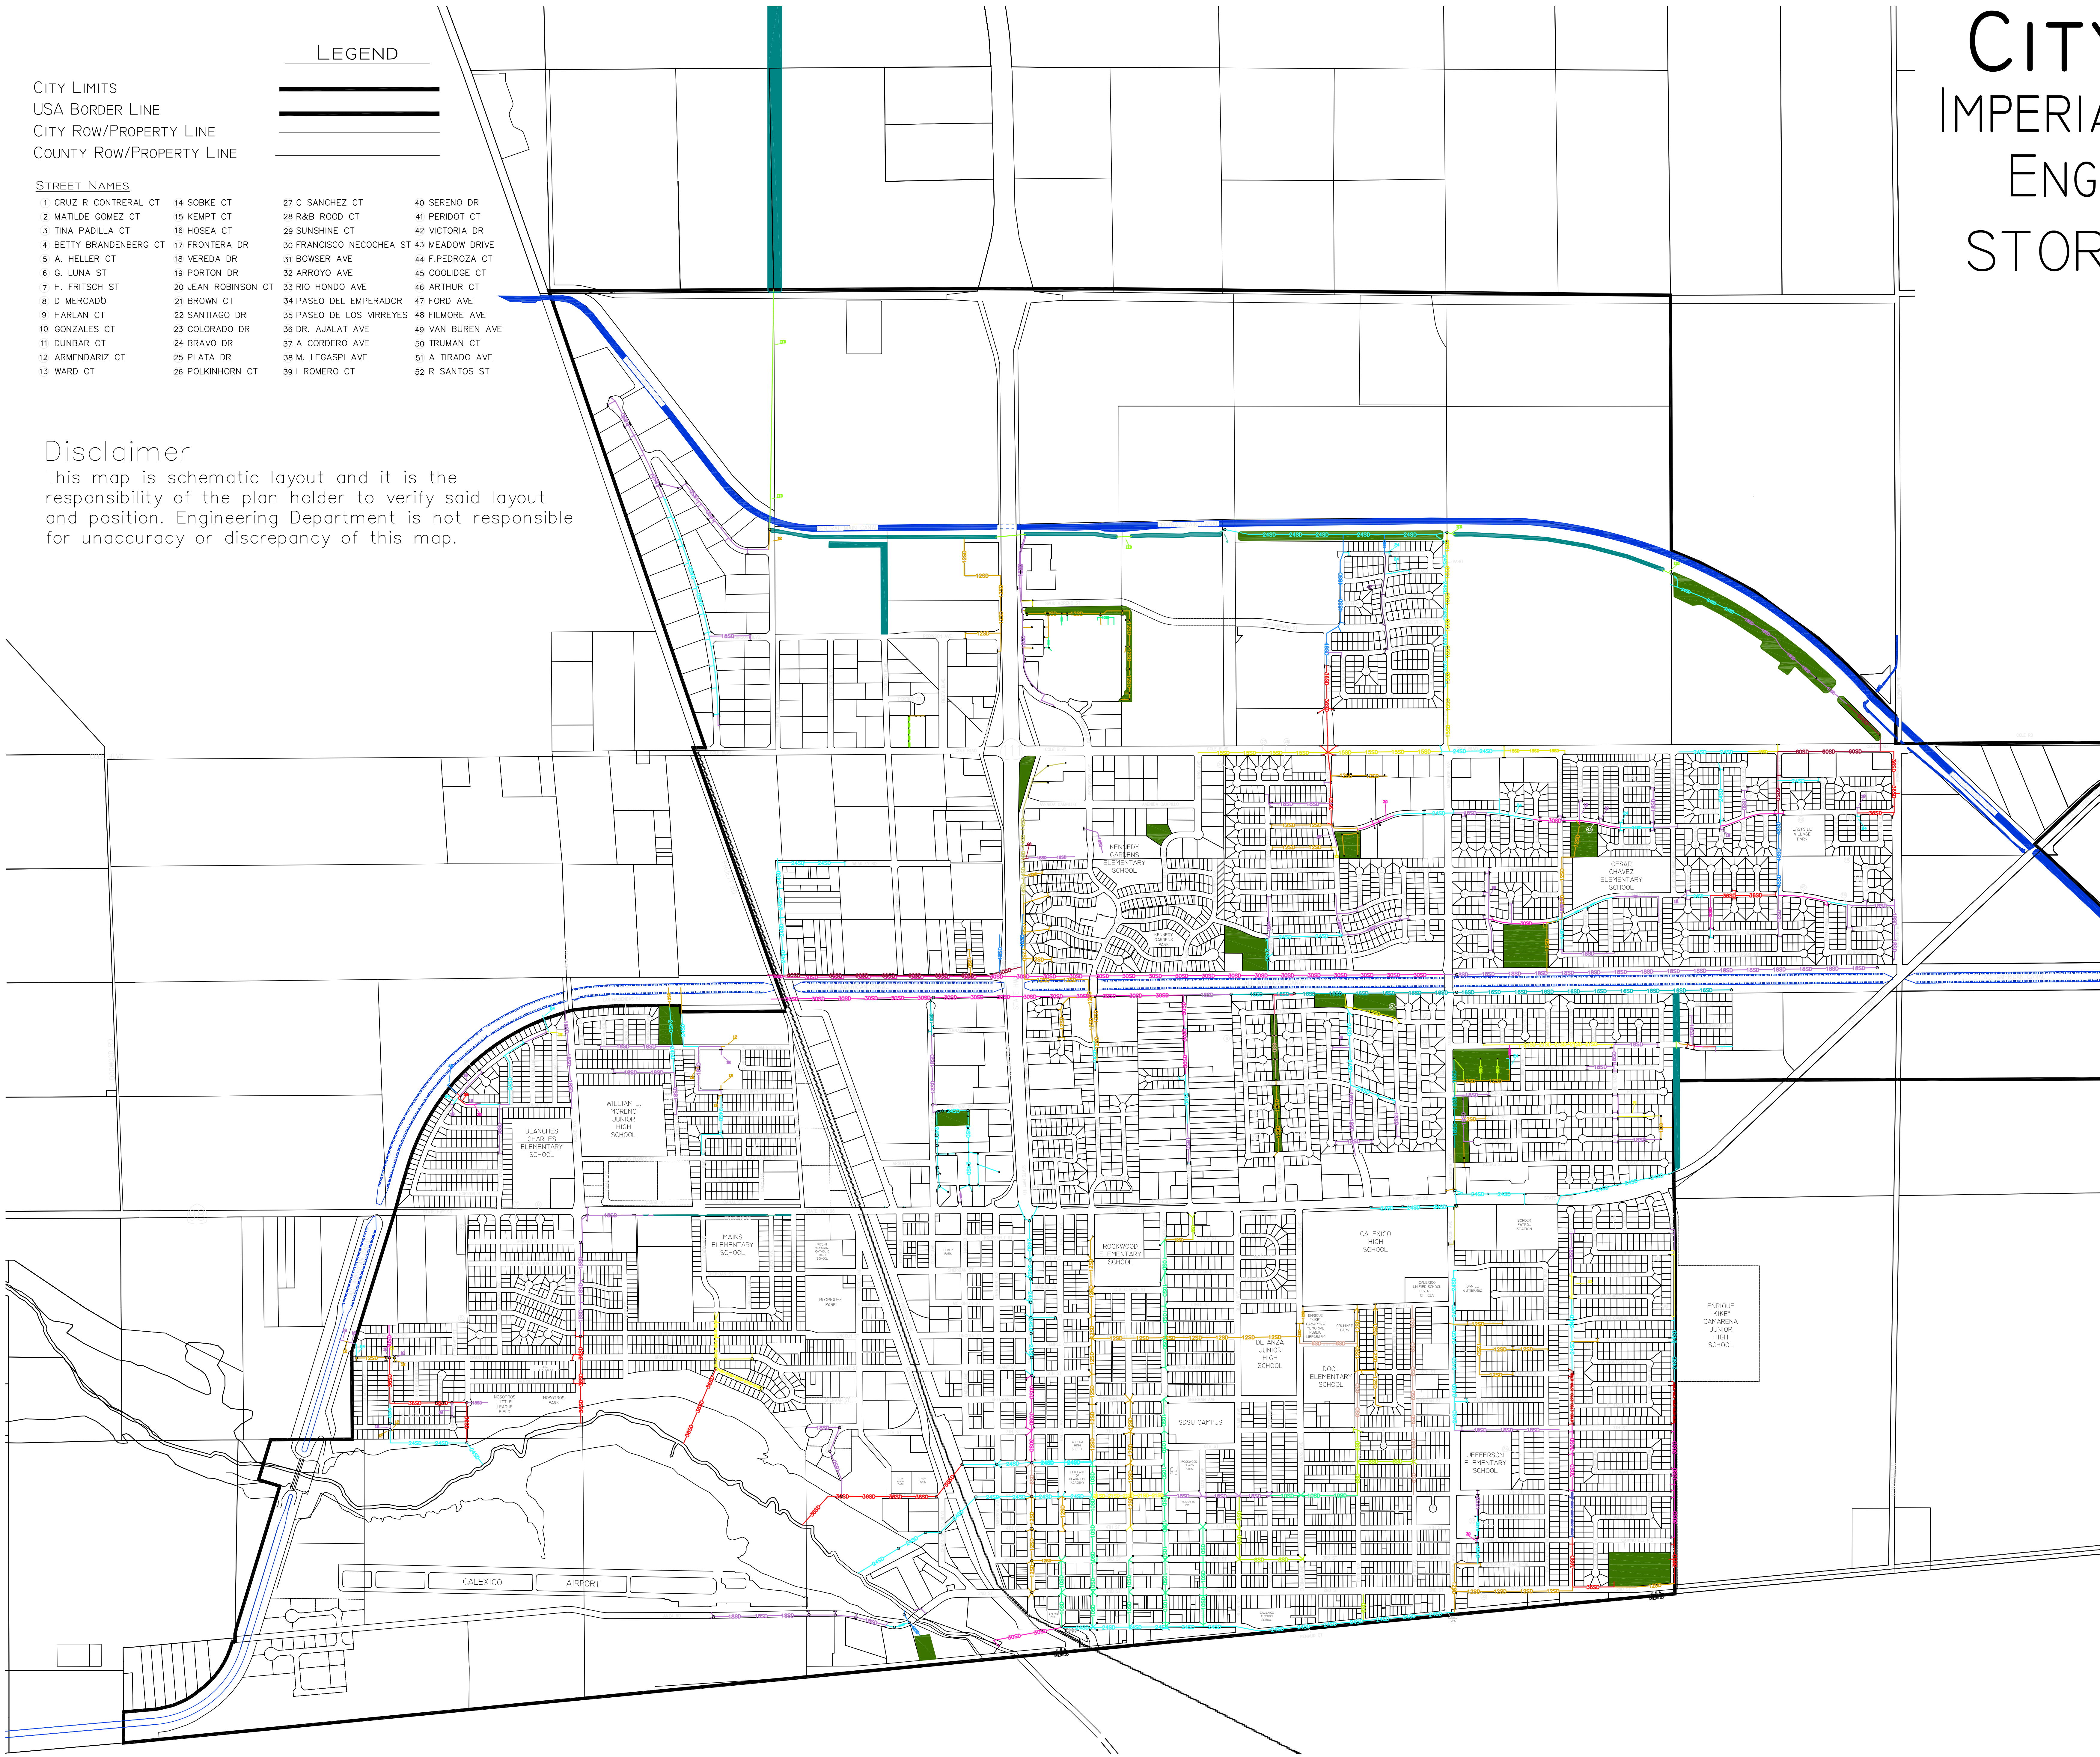

## STORM DRAIN DISTRIBUTION LEGEND

- STORM DRAIN LINE 2" —2SD—2SD—2SD—2SD—2SD—
- STORM DRAIN LINE 3" —3SD—3SD—3SD—3SD—3SD—
- STORM DRAIN LINE 4" —4SD—4SD—4SD—4SD—4SD—
- STORM DRAIN LINE 6" —6SD—6SD—6SD—6SD—6SD—
- STORM DRAIN LINE 8" —8SD—8SD—8SD—8SD—8SD—
- STORM DRAIN LINE 10" —10SD—10SD—10SD—10SD—10SD—
- STORM DRAIN LINE 12" —12SD—12SD—12SD—12SD—12SD—
- STORM DRAIN LINE 14" —14SD—14SD—14SD—14SD—14SD—
- STORM DRAIN LINE 15" —15SD—15SD—15SD—15SD—15SD—
- STORM DRAIN LINE 16" —16SD—16SD—16SD—16SD—16SD—
- STORM DRAIN LINE 18" —18SD—18SD—18SD—18SD—18SD—
- STORM DRAIN LINE 21" —21SD—21SD—21SD—21SD—21SD—
- STORM DRAIN LINE 24" —24SD—24SD—24SD—24SD—24SD—
- STORM DRAIN LINE 27" —27SD—27SD—27SD—27SD—27SD—
- STORM DRAIN LINE 30" —30SD—30SD—30SD—30SD—30SD—
- STORM DRAIN LINE 33" —33SD—33SD—33SD—33SD—33SD—
- STORM DRAIN LINE 35" —35SD—35SD—35SD—35SD—35SD—
- STORM DRAIN LINE 36" —36SD—36SD—36SD—36SD—36SD—
- STORM DRAIN LINE 42" —42SD—42SD—42SD—42SD—42SD—
- STORM DRAIN LINE 48" —48SD—48SD—48SD—48SD—48SD—
- STORM DRAIN LINE 60" —60SD—60SD—60SD—60SD—60SD—
- CATCHING BASIN
- RETENTION BASIN
- STROUT DRAIN

SEPTEMBER 2015

